



Sectiune longitudinala B - B  
Längsschnitt B - B

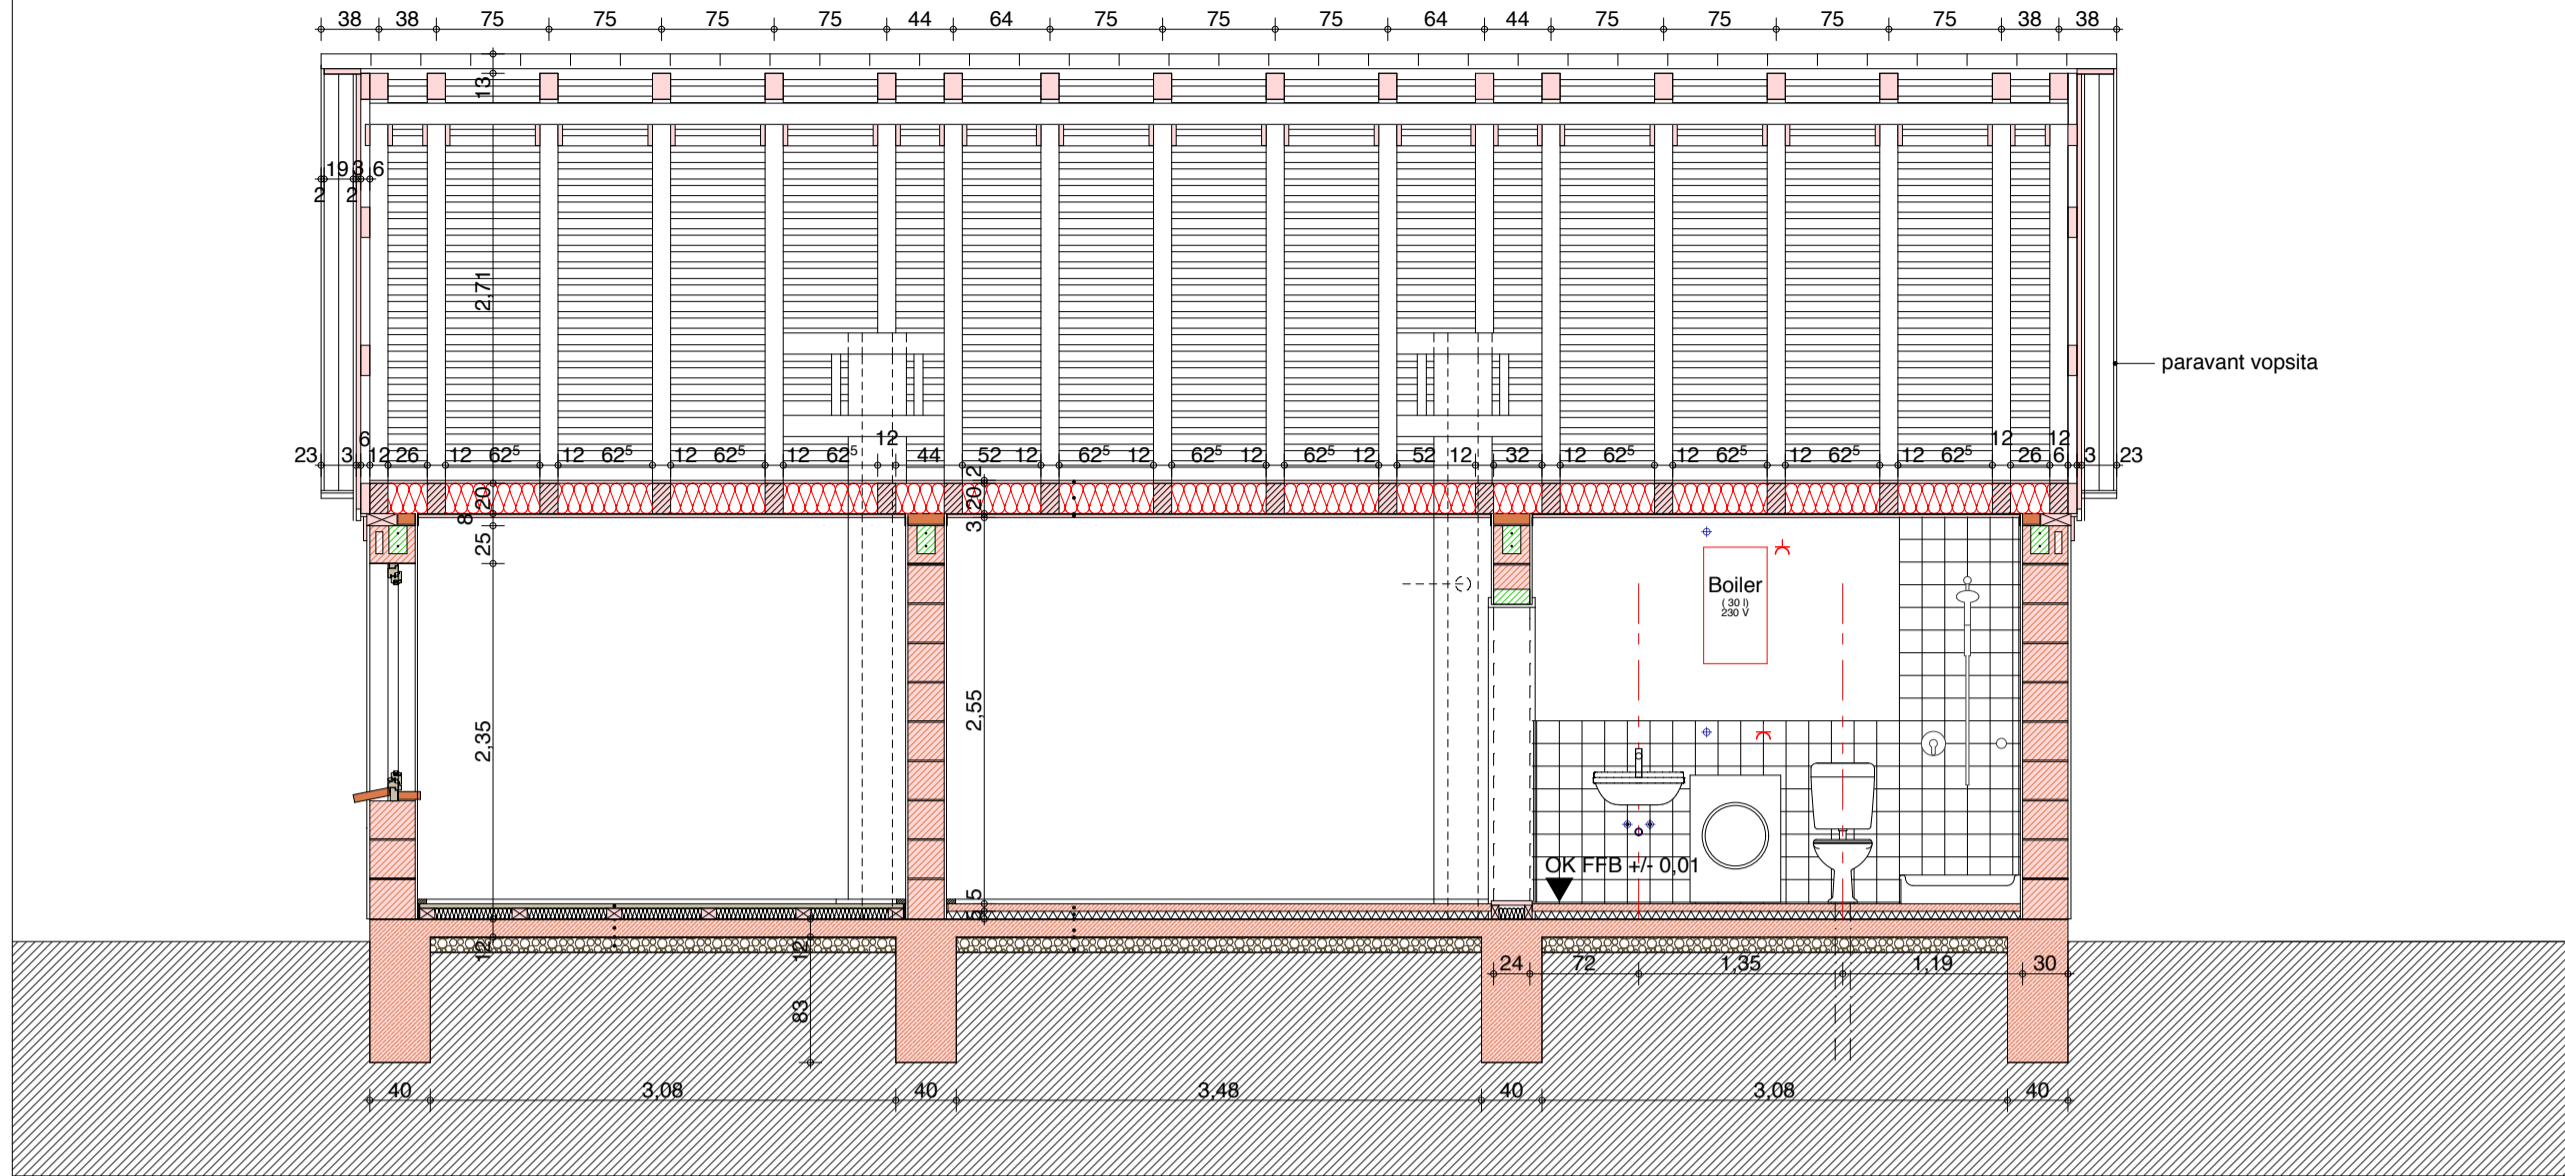


Sectiune transversala A - A  
Querschnitt A - A

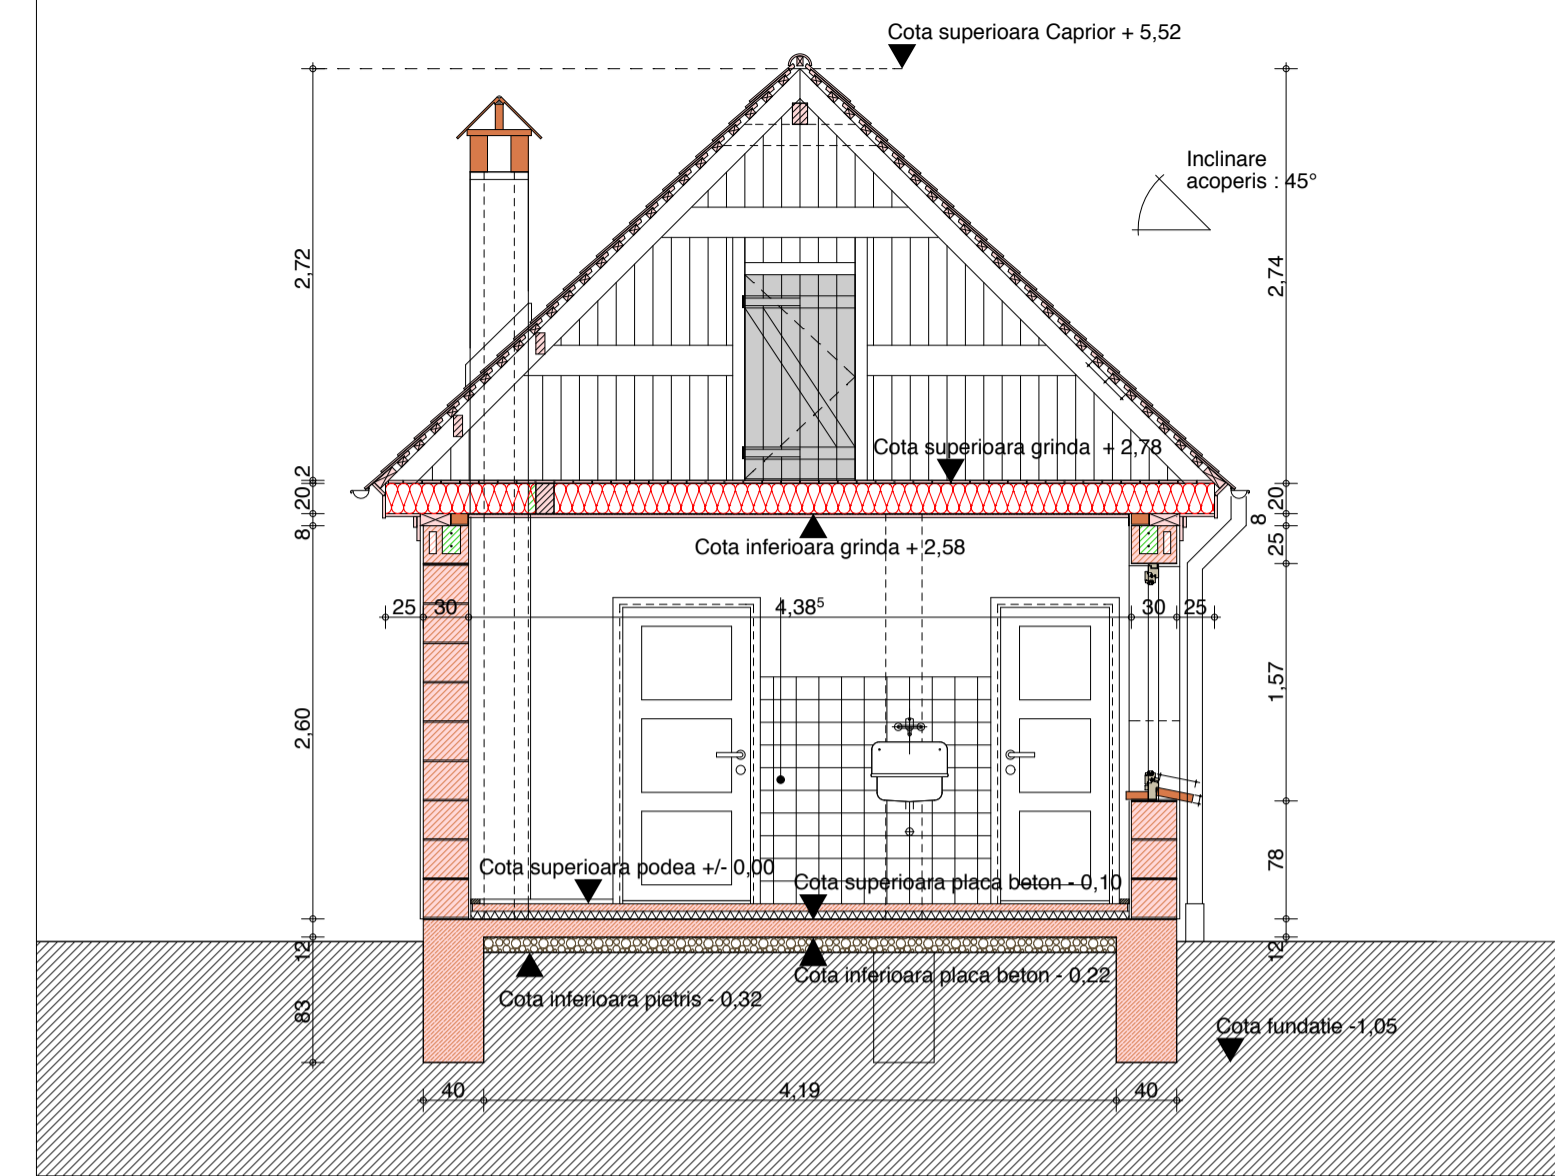


Sectiune C - C

Schnitt durch Boden um Kamin

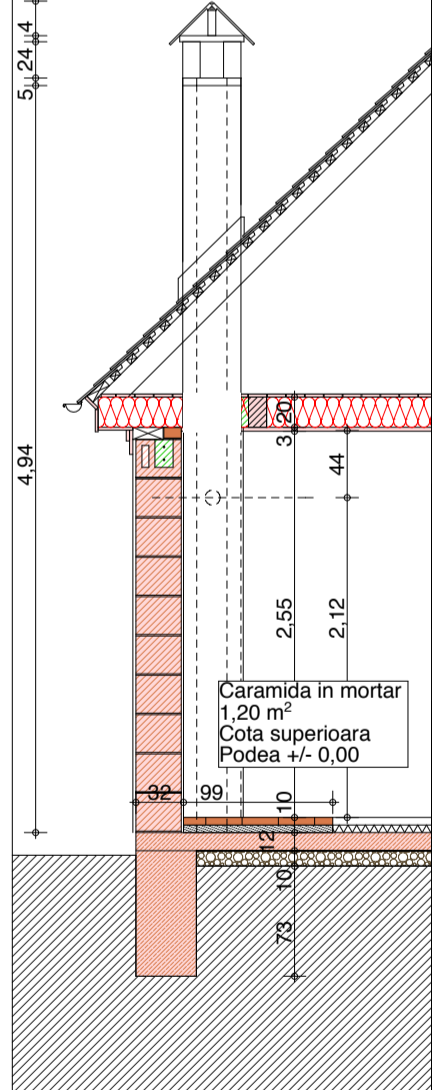


Sectiune Baie D - D


Schnitt Brüstung Bad

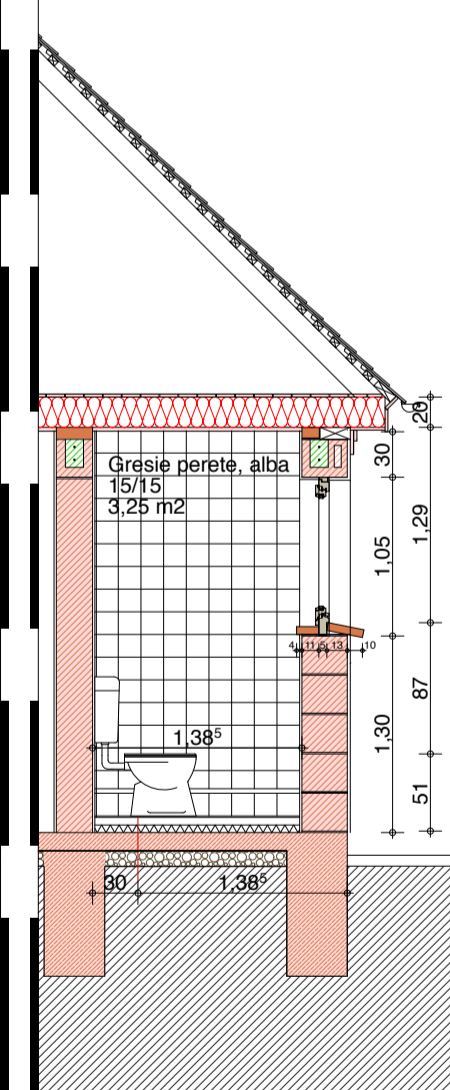

Sectiune usa de Intrare/ Baldachin din Schilz / Korbach

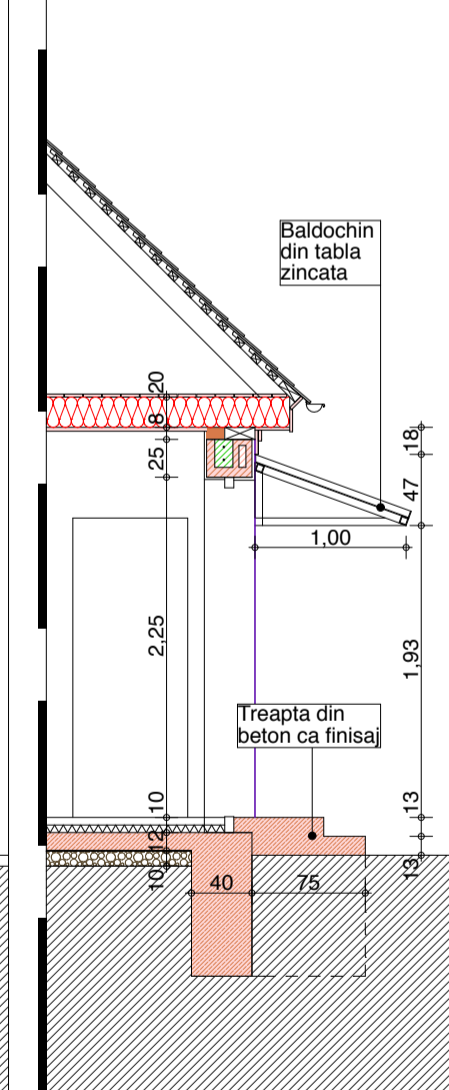

Plan parter  
Grundriss

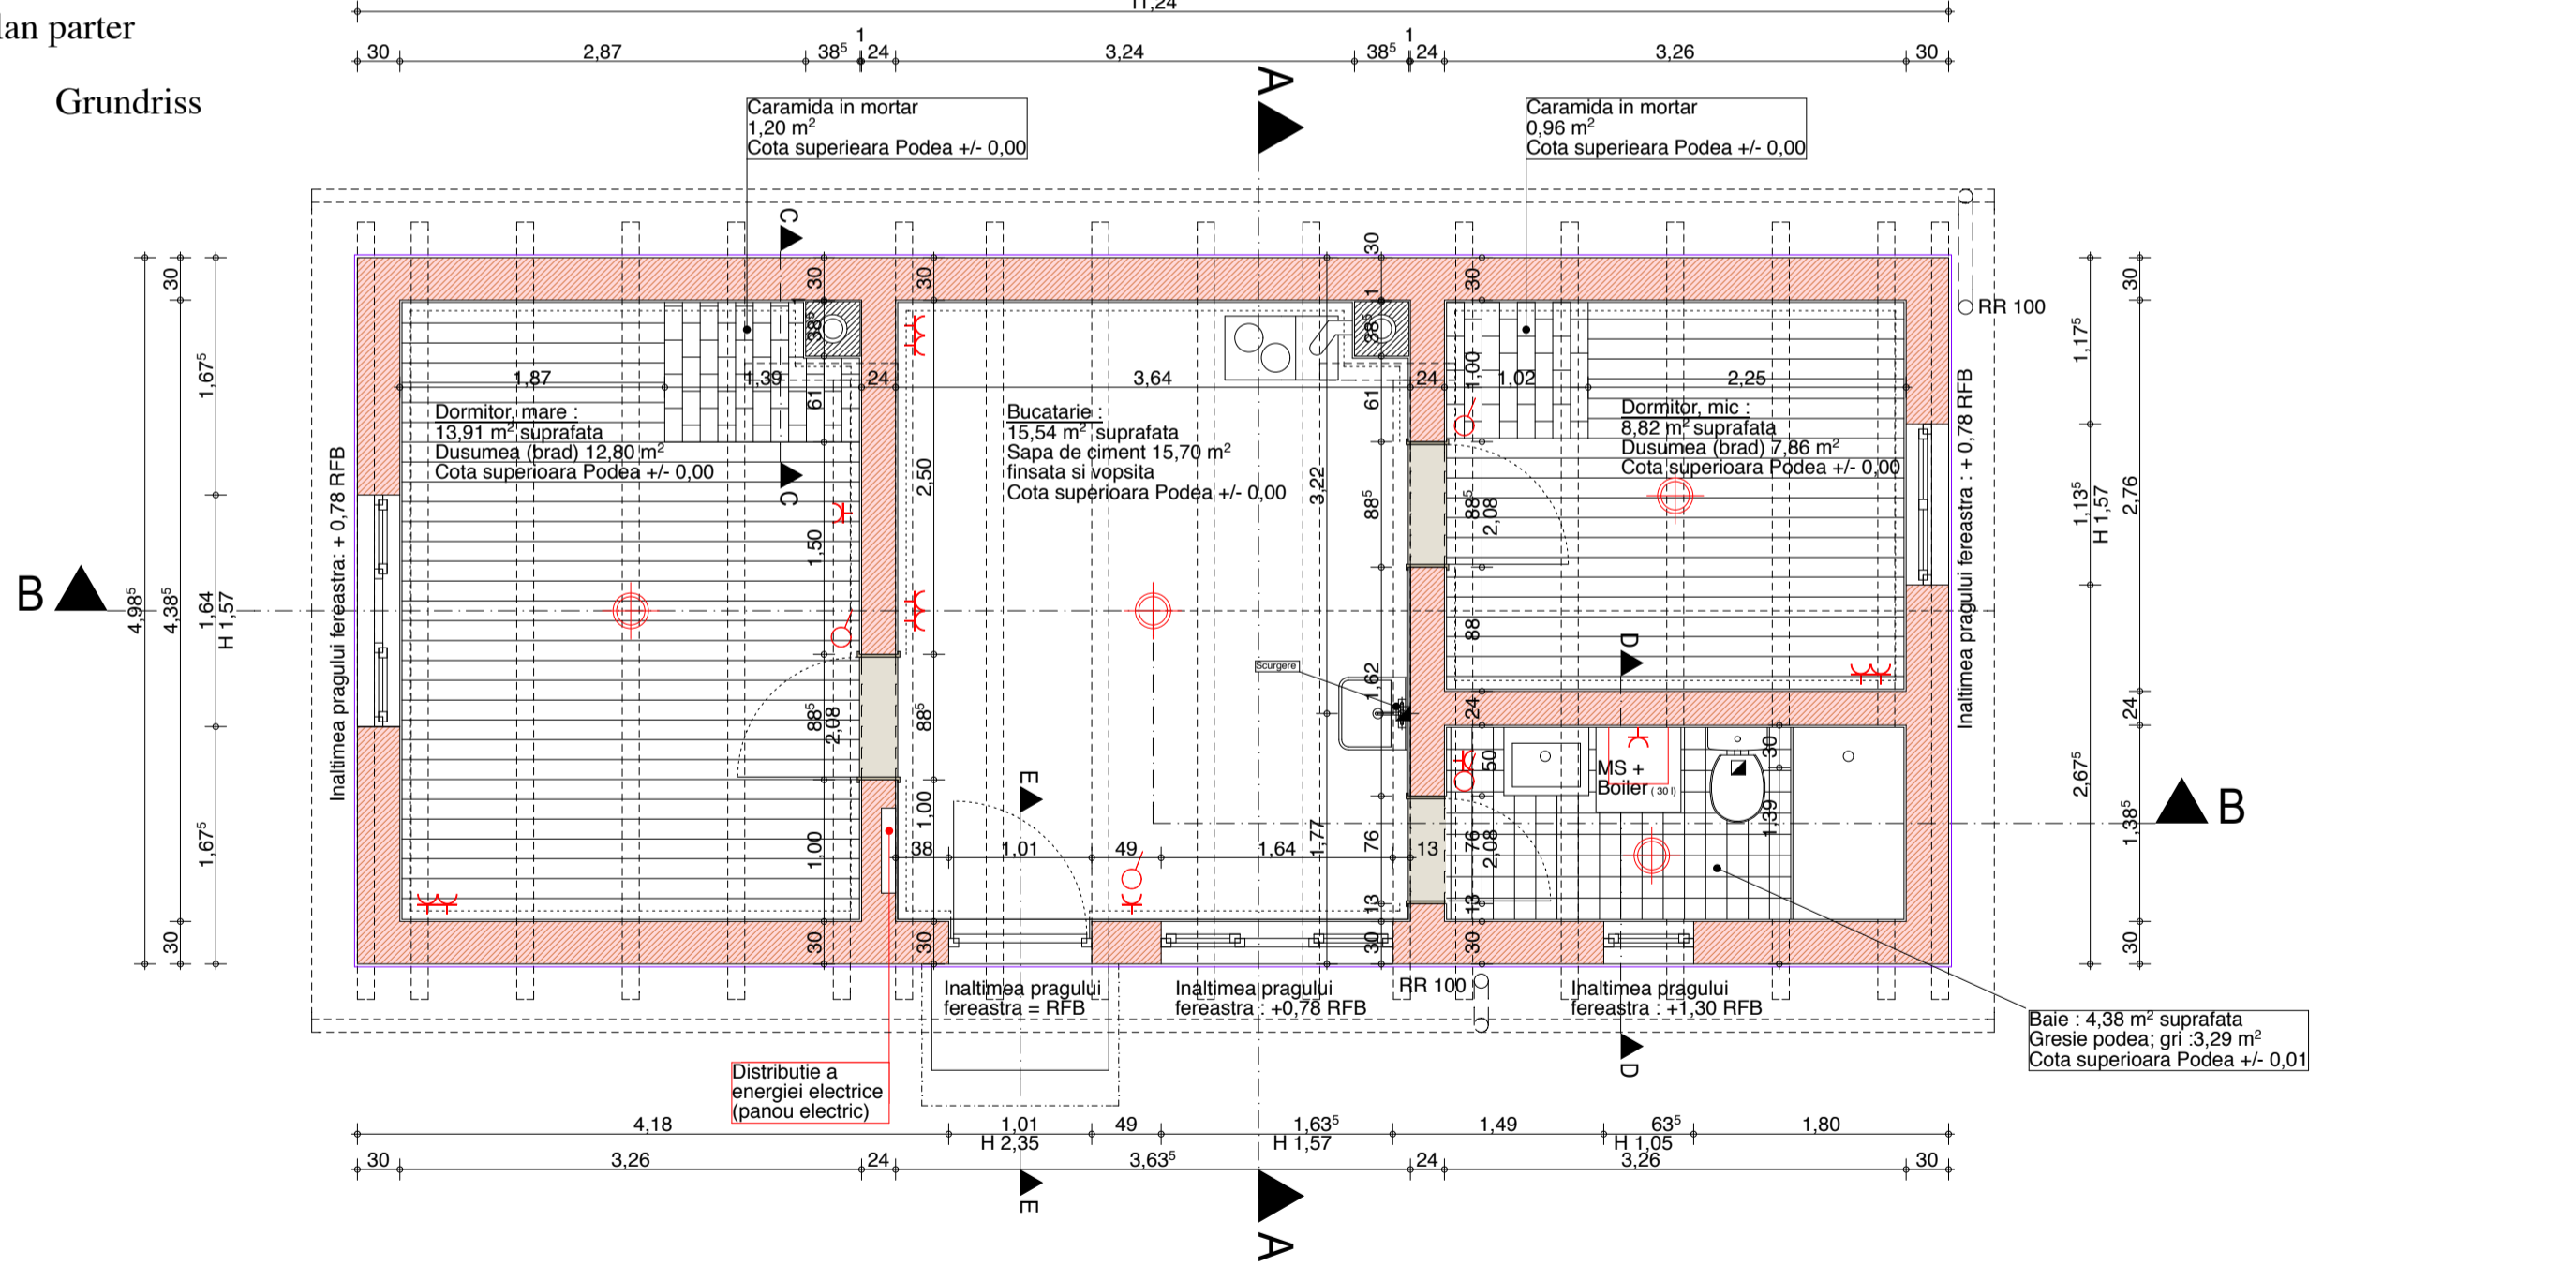

INDEX :	Data :	Descrierea modificarilor :	Autor :

Proiect :	<b>Casa NOUa</b>		
Beneficiar :	Elijah - 557168 Hosman nr. 217 Com Nocrich, Judetul Sibiu		
Architect :	Gut Bodman Häuser, Schloßstraße 11 - 78351 Bodman Tobias Jaklin 0049 7773 9304-11		
Plan :	<b>Plan parter + Sectiune</b>	Scara : 1/50	Data : 5.3.2020 ecj
			Plan nr. : <b>1</b>

